





Layout Plan





BLOCK - A



BLOCK - B



BLOCK - C




BLOCK - E







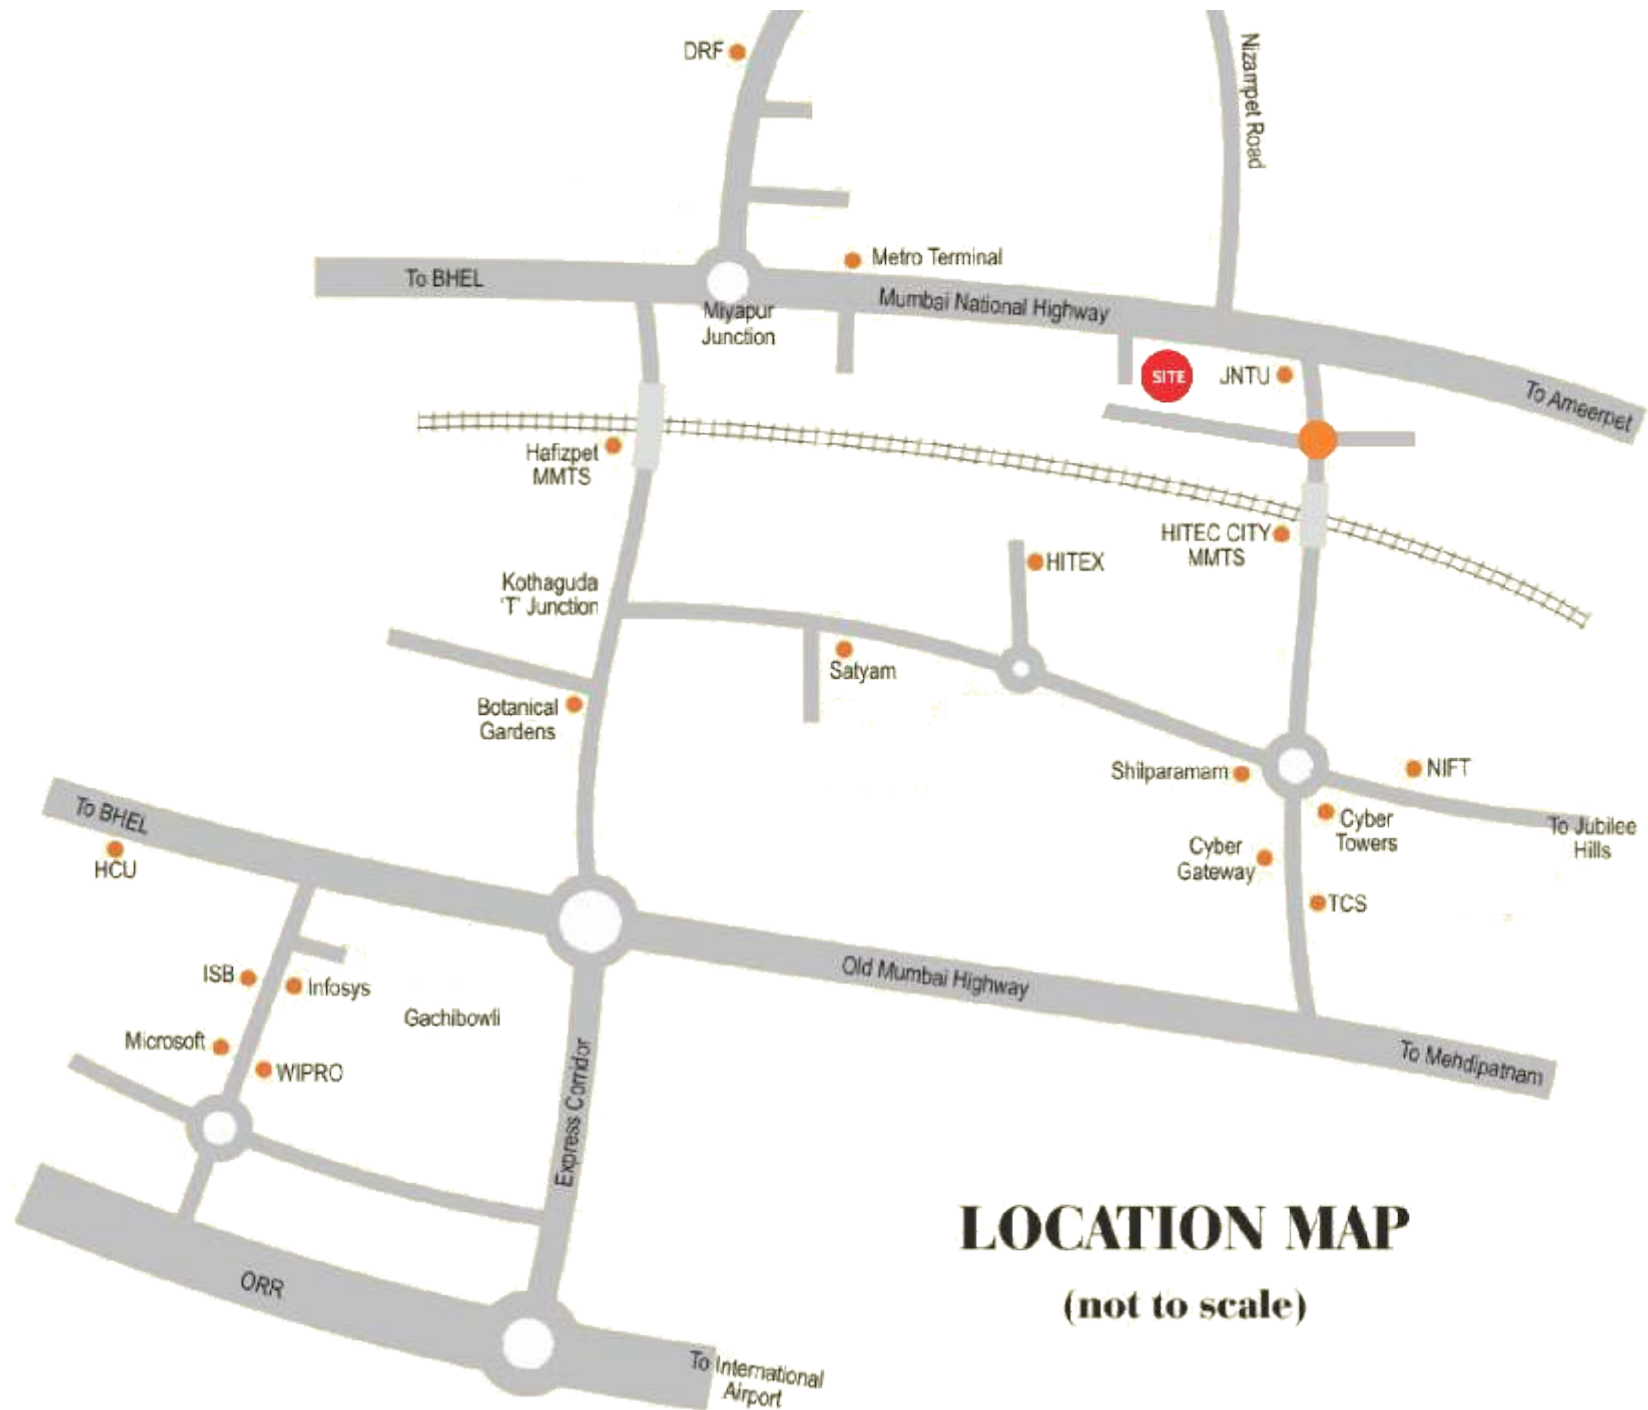

LOCATION MAP

(not to scale)